

DESIGN DEVELOPMENT SET FOR:

CIBOLO CROSSING

Universal City, Texas

Sitework / Planting / Irrigation

VICINITY MAP



LOCATION MAP



A PROJECT BY:

OWNER:
JSB HOLDINGS
 CONTACT: MARK BROWN
 19122 LA VERITA, SAN ANTONIO,
 TX 78258
 O: 210-514-3563
 E: msb57071@gmail.com

CIVIL ENGINEER:
JONES CARTER
 CONTACT: STEVEN BROWN
 4350 LOCKHILL SELMA, STE 100
 SAN ANTONIO, TX 78249
 O: 210-494-5511
 E: sbrown@jonescarter.com

STRUCTURAL ENGINEER:
LEHMANN ENGINEERING
 CONTACT: AARON STAAS
 1006 BECKETT
 SAN ANTONIO, TEXAS 78213
 O: 210-348-8889
 E: astaas@archcomm.net

LANDSCAPE ARCHITECT:
CORAL STUDIO
 CONTACT: CALEB ETHEREDGE
 1432 S St Mary's St
 SAN ANTONIO, TX 78210
 O: 210-963-7447
 E: caleb@coral-studio.com

IRRIGATION DESIGNER:
PAUL RADLET & ASSOC.
 CONTACT: PAUL RADLET
 3619 BROADWAY SUITE 13
 SAN ANTONIO, TEXAS 78209
 O: 210-412-1908
 E: paul@PRA-Irrigation.com

INDEX OF SHEETS

DATE	ISSUE	SHEET TITLE	PAGE #
Landscape Reference			
JUNE 2, 2021	100% CD	Material Schedule	LC 1.1
JUNE 2, 2021	100% CD	Material Images	LC 1.2
Landscape Sitework			
JUNE 2, 2021	100% CD	Reference Plan	LS 1.0
JUNE 2, 2021	100% CD	Sitework Plan	LS 1.1
JUNE 2, 2021	100% CD	Sitework Plan	LS 1.2
JUNE 2, 2021	100% CD	Sitework Plan	LS 1.3
JUNE 2, 2021	100% CD	Sitework Plan	LS 1.4
JUNE 2, 2021	100% CD	Sitework Details	LS 2.1
JUNE 2, 2021	100% CD	Sitework Details	LS 2.2
JUNE 2, 2021	100% CD	Sitework Details	LS 2.3
Landscape Planting			
JUNE 2, 2021	100% CD	Planting Plan	LP 1.1
JUNE 2, 2021	100% CD	Planting Plan	LP 1.2
JUNE 2, 2021	100% CD	Planting Plan	LP 1.3
JUNE 2, 2021	100% CD	Planting Plan	LP 1.4
JUNE 2, 2021	100% CD	Plant List and Planting Details	LP 2.1
JUNE 2, 2021	100% CD	Planting Specifications	LP 2.2
Irrigation			
MAY 17, 2021	100% CD	Irrigation Notes and Legend	LI 1.0
MAY 17, 2021	100% CD	Irrigation Plan - System A	LI 1.1
MAY 17, 2021	100% CD	Irrigation Plan - System B	LI 1.2
MAY 17, 2021	100% CD	Irrigation Plan - System B	LI 1.3
MAY 17, 2021	100% CD	Irrigation Plan - Turf - System C	LI 1.4
MAY 17, 2021	100% CD	Irrigation Plan - Tree Bubblers - System C	LI 1.5
MAY 17, 2021	100% CD	Irrigation Details	LI 2.1
MAY 17, 2021	100% CD	Irrigation Details	LI 2.2

CITY OF UNIVERSAL CITY

Public Works: **APPROVED**

By: *[Signature]*

Date: 1-14-2022

Comments:



CORAL STUDIO
 LANDSCAPE ARCHITECTURE + URBAN DESIGN
 2014 S. HACKBERRY, SAN ANTONIO, TX 78210
 O: (214) 963-7447
 CORAL-STUDIO.COM



Project Number:
20020

CIBOLO CROSSING

Universal City, TEXAS

Client:
JSB HOLDINGS

100% CD BID SET


Date Issued:
June 2, 2021

Revisions:

Sheet Title:
COVER AND SHEET INDEX

Sheet Number:

LC 1.0

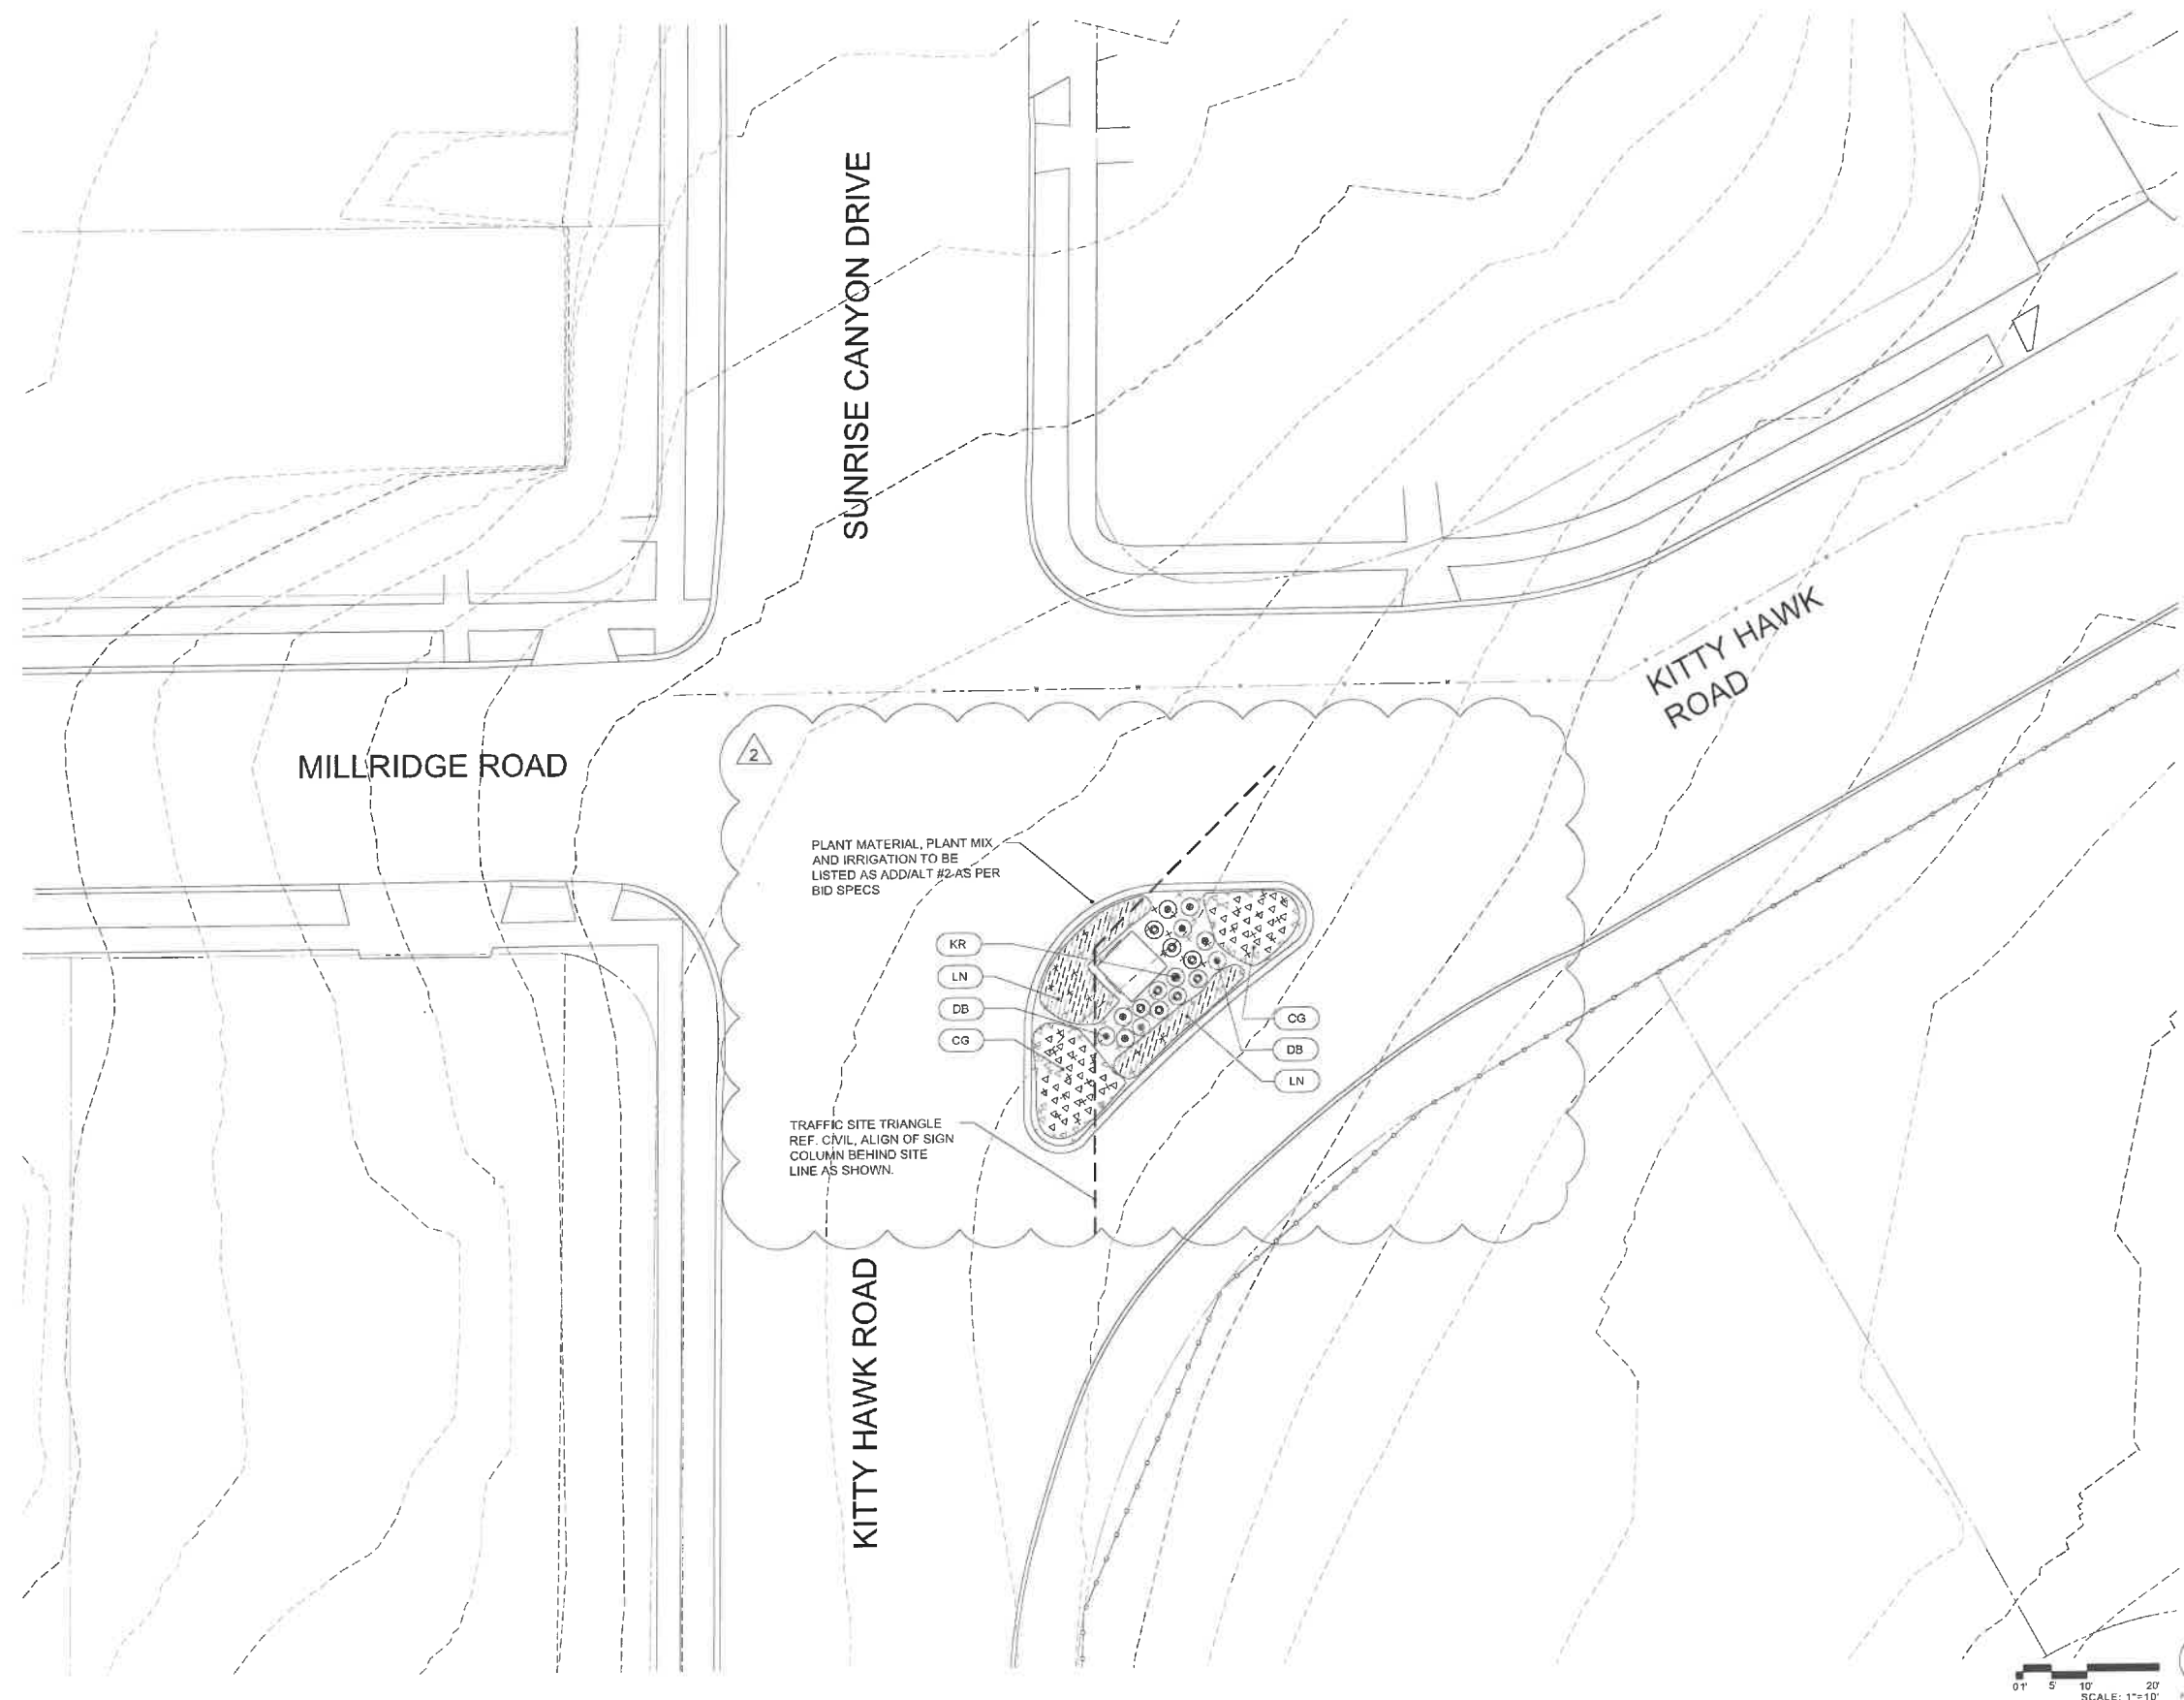

Project Number:
20020

CIBOLO CROSSING

Universal City, TEXAS

Client:
JSB HOLDINGS

100% CD BID SET

Date Issued:
June 2, 2021

Revisions:

△	ADDENDUM	08/25/2021
△	ADDENDUM	11/12/2021

Sheet Title:
**PLANTING PLAN
(ADD /ALT #2)**

Sheet Number:
LP 1.1

